


REFERENCE DETAIL:

PAC SS INTAKE VENT

ON SLOPE

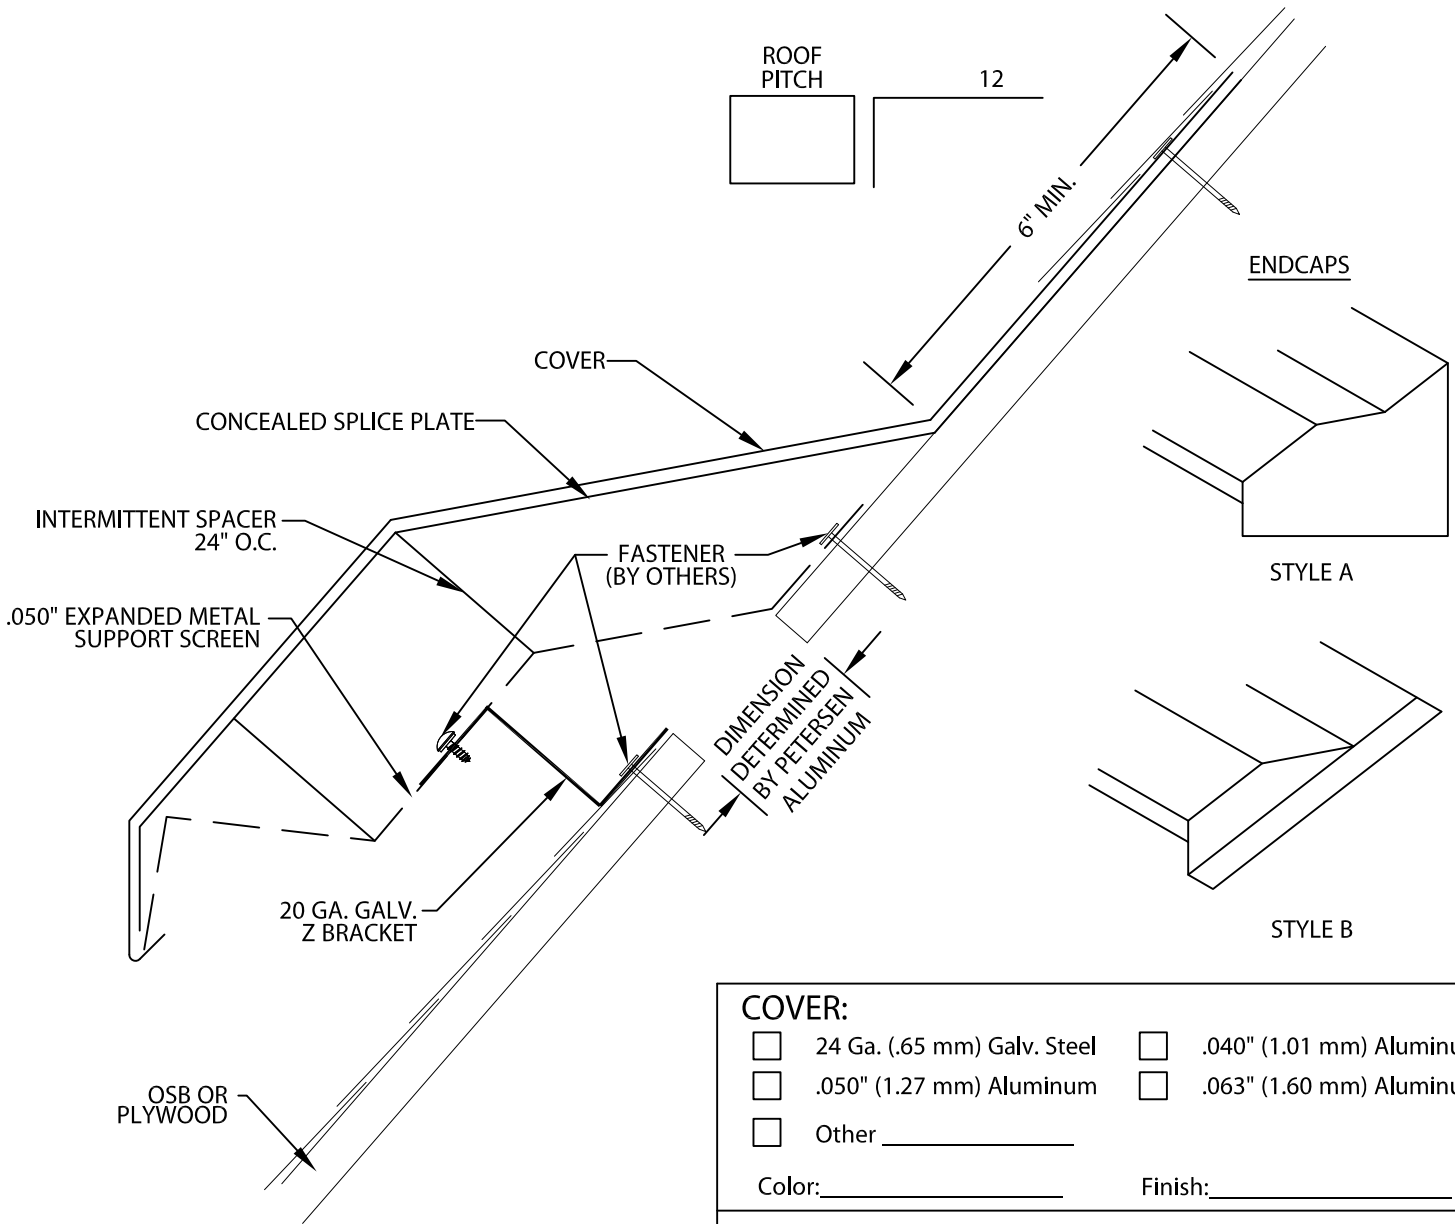

INTAKE VENT IS TO BE INSTALLED PER SPECIFICATIONS AND PETERSEN ALUMINUM'S INSTALLATION INSTRUCTIONS DWG #41118-12221

Fabrication will proceed only after receipt of signed print approval.

Print Approval:

Architect and/or contractor shall verify all dimensions, sizes and quantities. All products to be installed in strict accordance with Petersen Aluminum's printed instructions.

Approved by: _____

Date: _____

COVER:

- 24 Ga. (.65 mm) Galv. Steel
- .040" (1.01 mm) Aluminum
- .050" (1.27 mm) Aluminum
- .063" (1.60 mm) Aluminum
- Other _____

Color: _____ Finish: _____

VENTILATION TYPE:

- Vented Nailbase _____ Air Space
- Attic _____ Attic Floor Square Footage

QUANTITIES:

- _____ Lineal Feet (12'-0" (3.65 M) Lengths)
- _____ Right End Cap (12" (305 mm) Lengths) _____ Style A _____ Style B
- _____ Left End Cap (12" (305 mm) Lengths) _____ Style A _____ Style B

PROJECT:

ARCHITECT:

CONTRACTOR:

REPRESENTATIVE:



Phone: 800-323-1960
 Fax: 800-722-7150
 www.pac-clad.com
 E-mail: info@pac-clad.com

DATE: 8/4/10

DRN BY: MRK

CKD BY: SAK

SHT.# ____ OF ____

DWG# 41018-12220

A