


# ENDWALL FLASHING

COPING VERSION

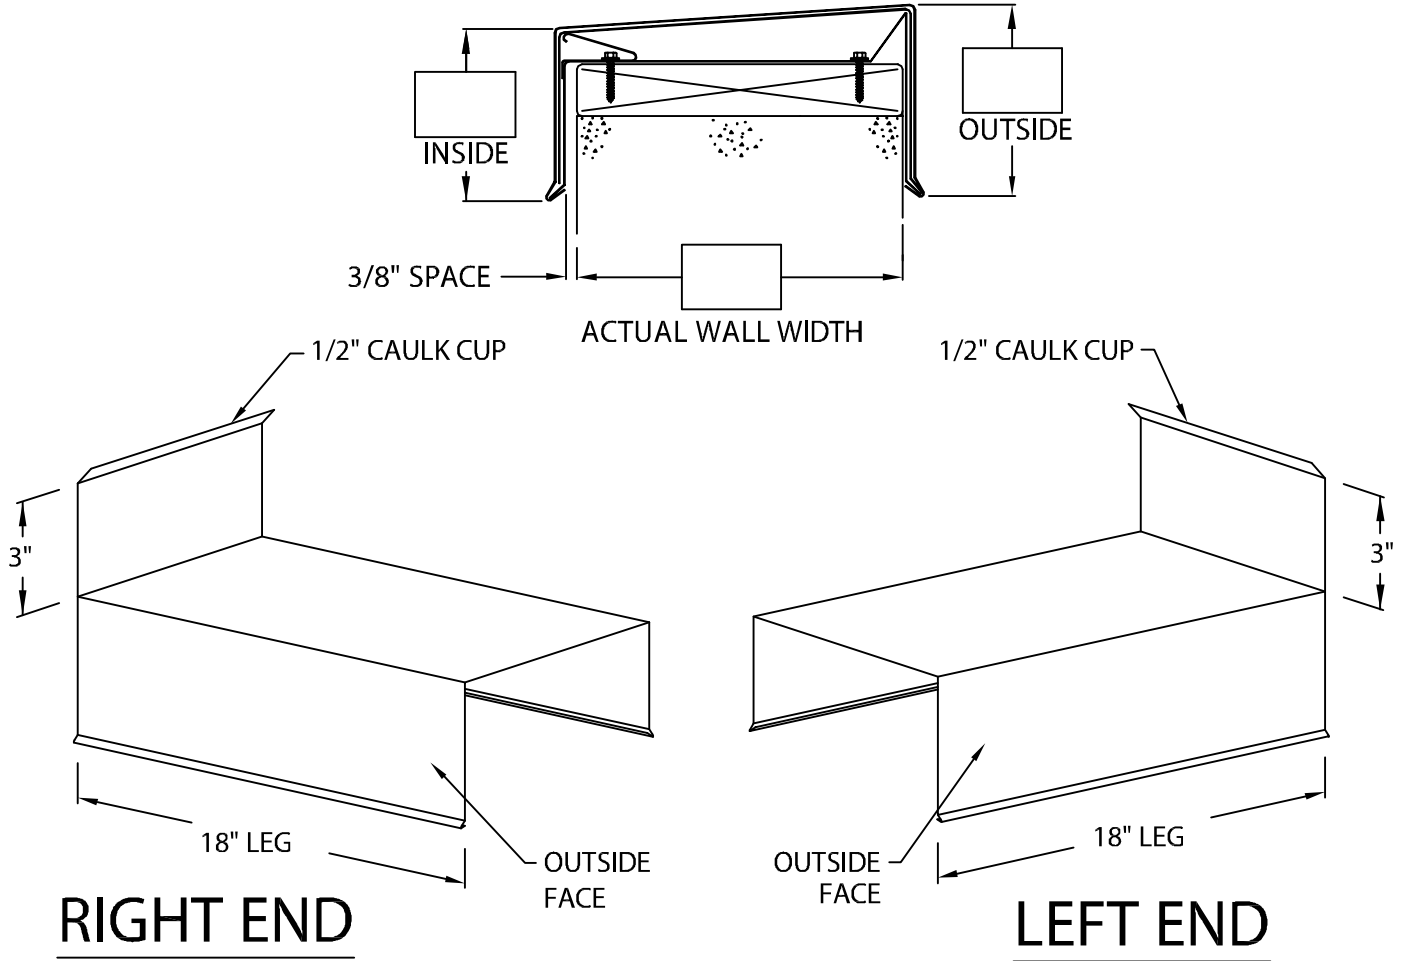

DIRECTION IS DETERMINED AS SEEN FROM ROOF SIDE

**MATERIAL:**

- 24 GA. GALVANIZED STEEL
  - 22 GA. GALVANIZED STEEL
  - .040" ALUMINUM
  - .050" ALUMINUM
  - .063" ALUMINUM
  - OTHER \_\_\_\_\_
- COLOR: \_\_\_\_\_
- FINISH: \_\_\_\_\_

**QUANTITIES:**

- \_\_\_\_\_ RIGHT END FLASHING
- \_\_\_\_\_ LEFT END FLASHING

AUTHORIZED SIGNATURE:  
 APPROVED BY: \_\_\_\_\_  
 DATE: \_\_\_\_\_

PROJECT: \_\_\_\_\_

ARCHITECT: \_\_\_\_\_

ROOFING CONTRACTOR: \_\_\_\_\_

REPRESENTATIVE/DISTRIBUTOR: \_\_\_\_\_



PHONE: 800-323-1960 FAX: 800-722-7150  
 WWW.PAC-CLAD.COM  
 E-MAIL: INFO@PAC-CLAD.COM

DATE: 03/07/14	SHT.# _____ OF _____
DRN BY: JJC	DWG# 41011-12594
CKD BY: SAK	

**B**