

# STRAIGHT COPING TRANSITIONS WITH ENDCAPS


NOTE: INDICATE SLOPE BY CIRCLING APPROPRIATE OUTSIDE FACE.

FOR A RIGHT TRANSITION WITH EXISTING SLOPE WALL CONDITIONS PLEASE USE PRINT APPROVAL #41011-19338.

FOR A LEFT TRANSITION WITH EXISTING SLOPE WALL CONDITIONS PLEASE USE PRINT APPROVAL #13011-19340.

## RIGHT TRANSITION

## LEFT TRANSITION

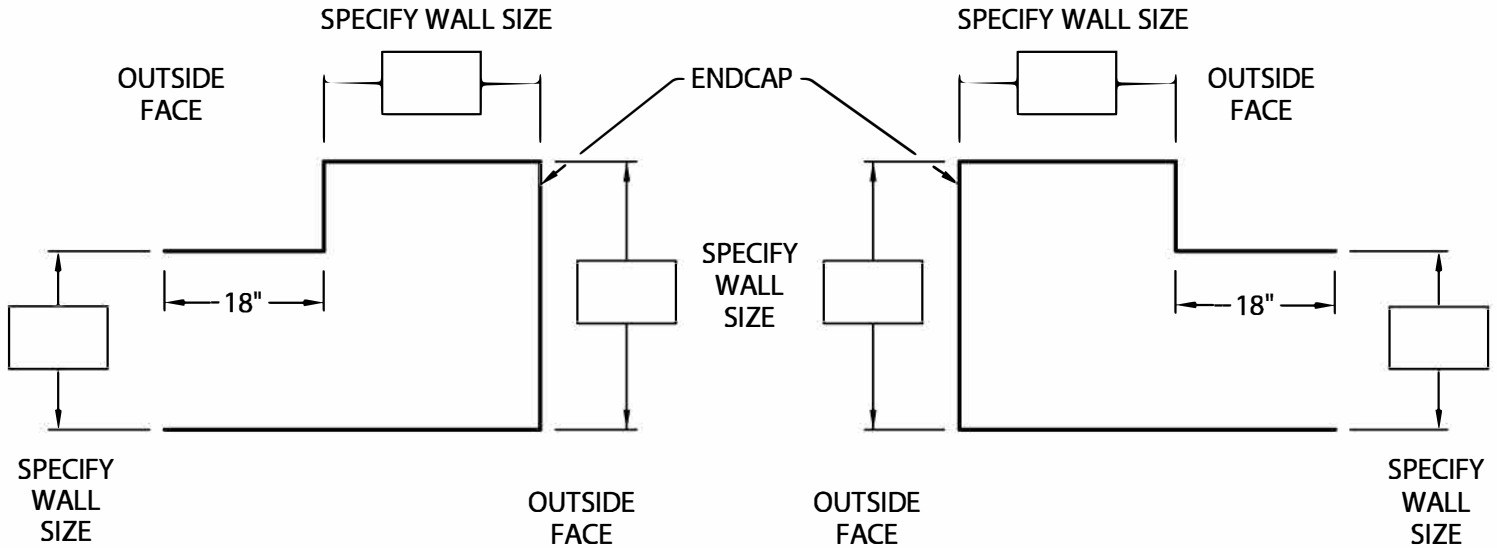

FOR CUSTOM LEG LENGTHS MODIFY DRAWINGS ABOVE

### NOTES:

- ① WELDED ACCESSORIES REQUIRE A MINIMUM MATERIAL THICKNESS OF .050".

### MATERIAL:

- 24 GA. GALVANIZED STEEL  
 22 GA. GALVANIZED STEEL  
 .040" ALUMINUM  
 .050" ALUMINUM  
 .063" ALUMINUM  
 OTHER \_\_\_\_\_
- COLOR: \_\_\_\_\_  
FINISH: \_\_\_\_\_

### QUANTITIES:

- RIGHT TRANSITION  
 LEFT TRANSITION

SPECIFY ACCESSORY TYPE:  
 WELDED ①  
 QUICKLOCK

AUTHORIZED SIGNATURE:

APPROVED BY: \_\_\_\_\_

DATE: \_\_\_\_\_

PROJECT:

ARCHITECT:

ROOFING CONTRACTOR:

REPRESENTATIVE/DISTRIBUTOR:



PHONE: 800-323-1960 FAX: 800-722-7150  
 WWW.PAC-CLAD.COM  
 E-MAIL: INFO@PAC-CLAD.COM

DATE: 03/07/14

DRN BY: JJC

CKD BY: SAK

SHT.# \_\_\_\_\_ OF \_\_\_\_\_

DWG# 41011-15282

B