




# PAC-CONTINUOUS CLEAT COPING

ANSI/SPRI ES-1 TESTED

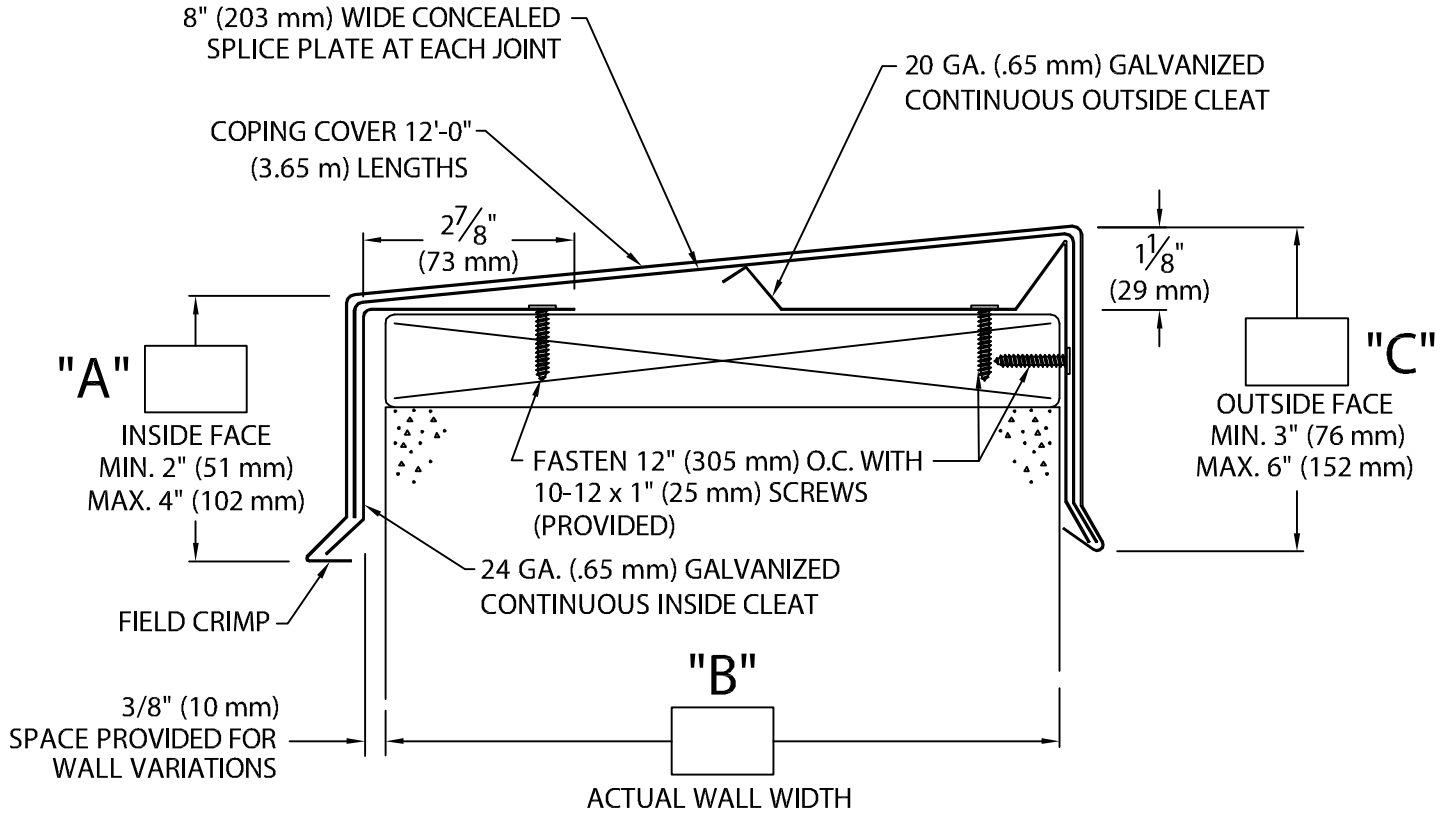

-- Concealed splice plates are provided with factory applied non-curing sealant strips.

-- Actual coping width (in to in) is actual wall width plus 5/8" (16 mm).

-- Unless otherwise noted, fabrication of miters and accessories are furnished standard utilizing a non-penetrating quicklock joint, then factory sealed watertight.

-- Wood nailer required for FM approval or ANSI/SPRI ES-1 rating.

-- Welded Miters and Accessories

Check one  Required (surcharge)  Not applicable

## MATERIAL:

- 24 Ga. (0.65 mm) Galv.
- 22 Ga. (0.85 mm) Galv. Color: \_\_\_\_\_
- .050" (1.27 mm) Alum.
- .063" (1.60 mm) Alum. Finish: \_\_\_\_\_
- OTHER \_\_\_\_\_

Fabrication will proceed only after receipt of signed print approval.

## Print Approval:

Architect and/or contractor shall verify all dimensions, sizes and quantities. All products to be installed in strict accordance with Petersen Aluminum's printed instructions.

Approved by: \_\_\_\_\_

Date: \_\_\_\_\_

## QUANTITIES:

- \_\_\_\_\_ Lineal Feet (12'-0" (3.65 m) Lengths)
- \_\_\_\_\_ Outside Miters @ (\_\_\_\_\_°)
- \_\_\_\_\_ Inside Miters @ (\_\_\_\_\_°)
- \_\_\_\_\_ Right End Caps
- \_\_\_\_\_ Left End Caps

PROJECT:

ARCHITECT:

ROOFING CONTRACTOR:

REPRESENTATIVE/DISTRIBUTOR:



Phone: 800-323-1960 Fax: 800-722-7150  
 www.pac-clad.com  
 e-mail: info@pac-clad.com

DATE: 07/25/12  
 DRN BY: JJC  
 CKD BY: SAK

SHT.# \_\_\_\_ OF \_\_\_\_  
 DWG# 41011-12602

