


# STYLE 1 GUTTER EXPANSION JOINT

SMACNA VERSION

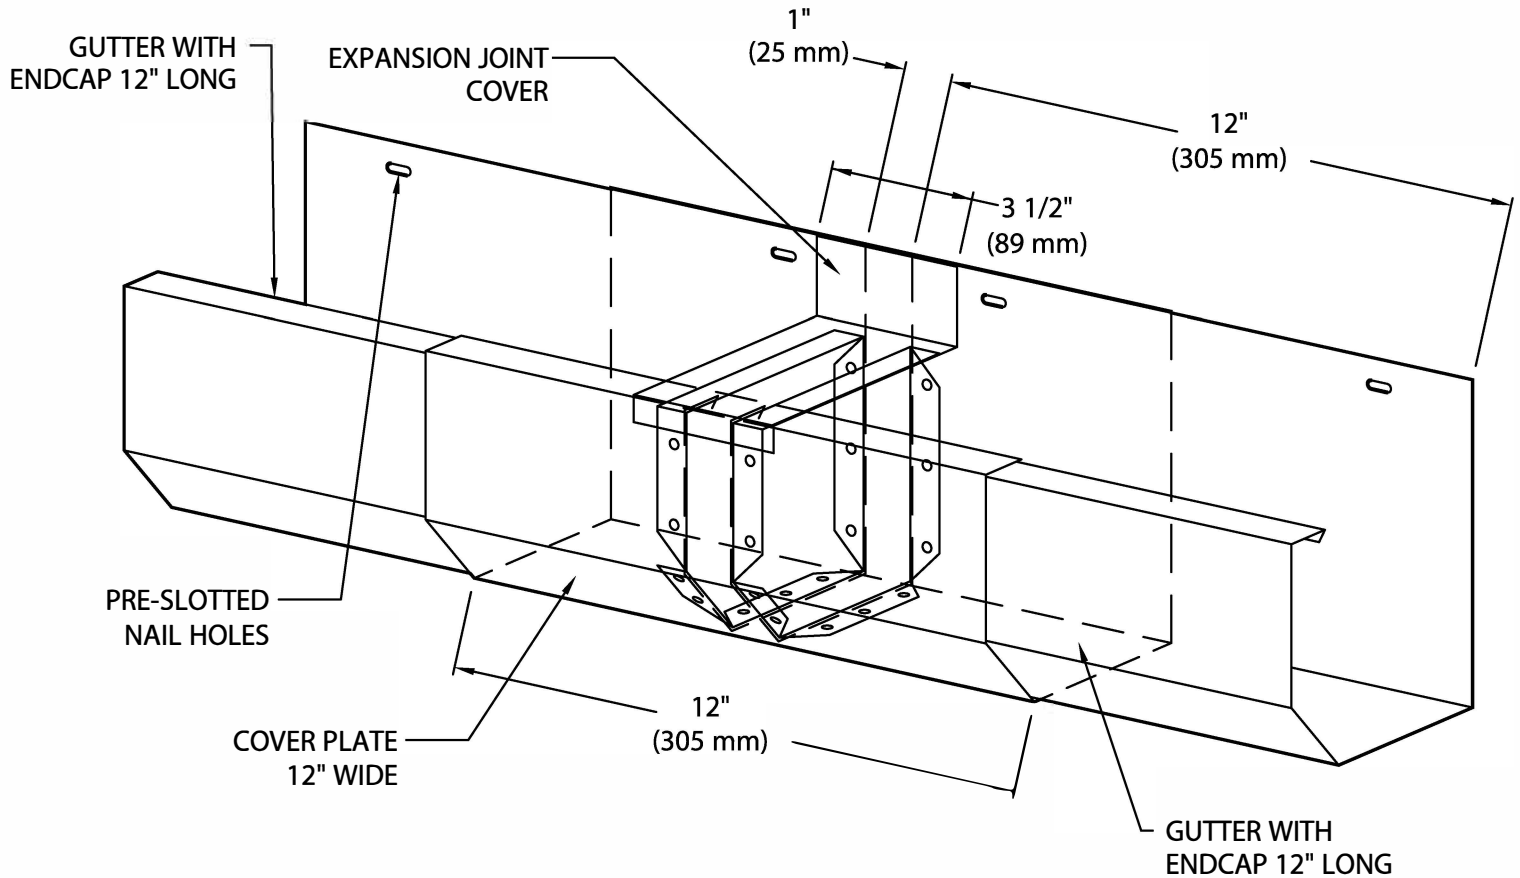

NOTE: IG-2 Shown. Detail will change as to individual gutter systems

Fabrication will proceed only after receipt of signed print approval.

## Print Approval:

Architect and/or contractor shall verify all dimensions, sizes and quantities. All products to be installed in strict accordance with Petersen Aluminum's printed instructions.

Approved by: \_\_\_\_\_

Date: \_\_\_\_\_

## MATERIAL:

☐ 24 Ga. (.65 mm) Galv.  
☐ .040" (1.01 mm) Alum. Color: \_\_\_\_\_  
☐ .050" (1.27 mm) Alum.  
☐ .063" (1.60 mm) Alum. Finish: \_\_\_\_\_  
☐ OTHER \_\_\_\_\_

## QUANTITIES:

\_\_\_\_\_ Amount Required

PROJECT:

ARCHITECT:

ROOFING CONTRACTOR:

REPRESENTATIVE/DISTRIBUTOR:



Phone: 800-323-1960 Fax: 800-722-7150  
 www.pac-clad.com  
 e-mail: info@pac-clad.com

DATE: 03/30/12

DRN BY: JJC

CKD BY: SAK

SHT.# \_\_\_\_ OF \_\_\_\_

DWG# 41012-15303

A