




M-PANEL - OPEN FRAMING SUBSTRATE DETAILS PANEL ENDLAP

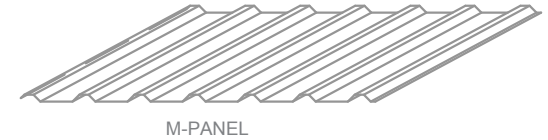

THIS DETAIL DRAWING IS APPLICABLE TO ALL M-PANEL SERIES ROOF PANEL PROFILES


END LAP MINIMUM LENGTHS:

ROOF SLOPE BELOW 2½:12	NOT RECOMENDED
ROOF SLOPE 3:12 - 4:12	9" MIN.
ROOF SLOPE 4:12 & GREATER	6" MIN

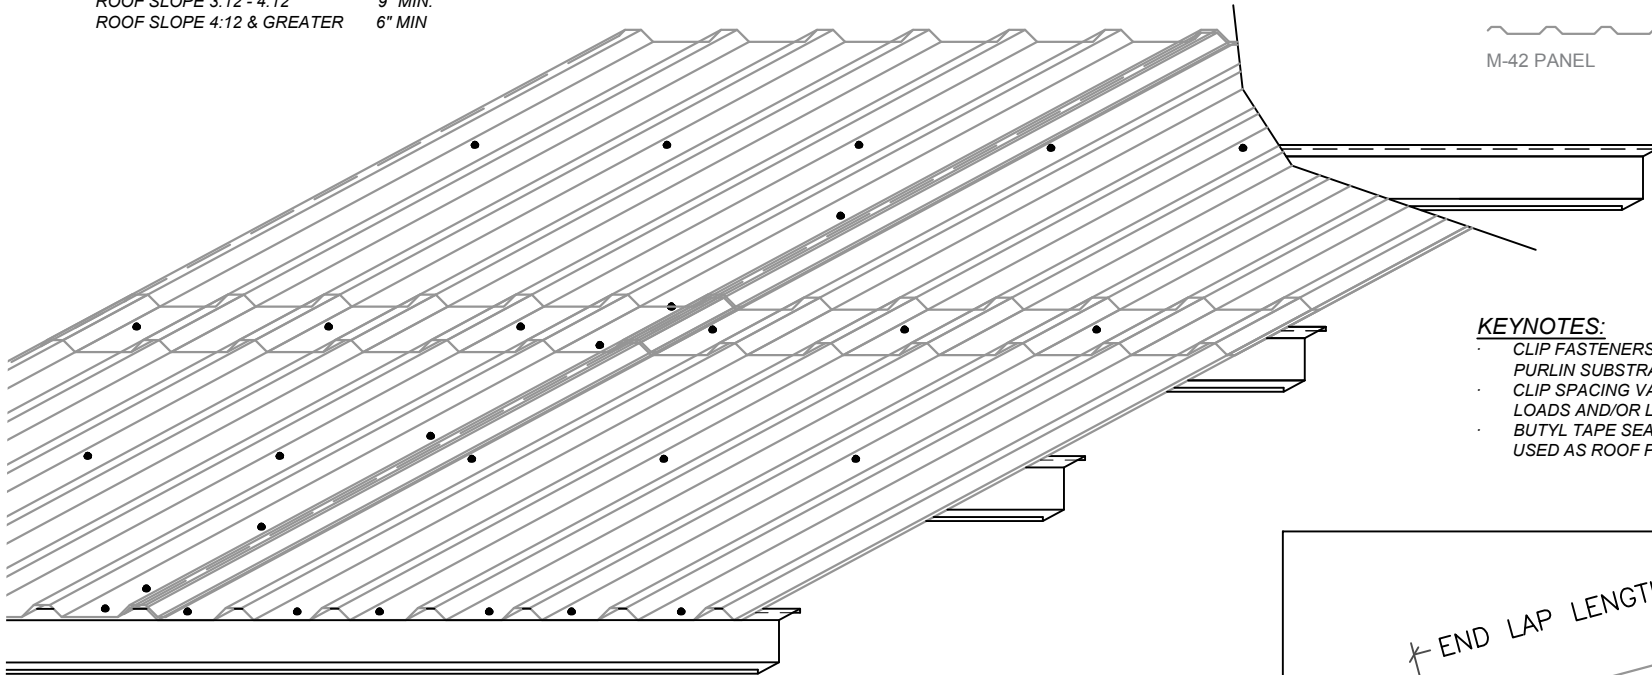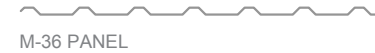


KEYNOTES:

- CLIP FASTENERS MUST PENETRATE TOP FLANGE OF "Z" PURLIN SUBSTRATE BY 5/8" MINIMUM THREAD LENGTH
- CLIP SPACING VARIES BASED ON PROJECT SPECIFIC LOADS AND/OR LOCAL BUILDING CODES
- BUTYL TAPE SEALANT USED AT ALL SIDE LAPS WHEN USED AS ROOF PANELS

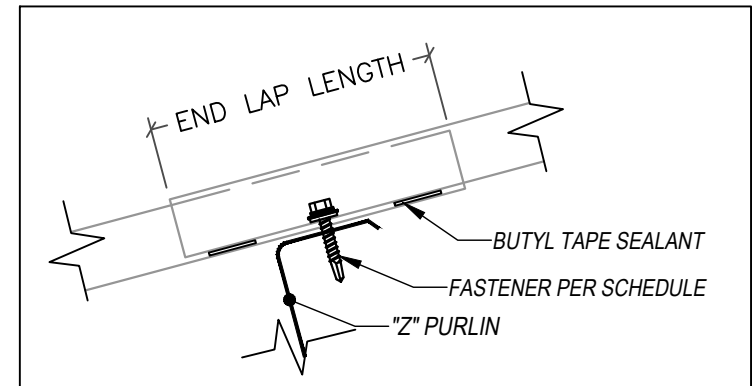

DISCLAIMER: DETAIL SHOWN FOR ILLUSTRATION PURPOSES ONLY. ACTUAL PROJECT DETAIL MAY VARY

SCALE: N.T.S.

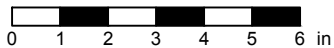

EFFECTIVE DATE: 01-03-2023
SUBJECT TO CHANGE WITHOUT NOTICE