
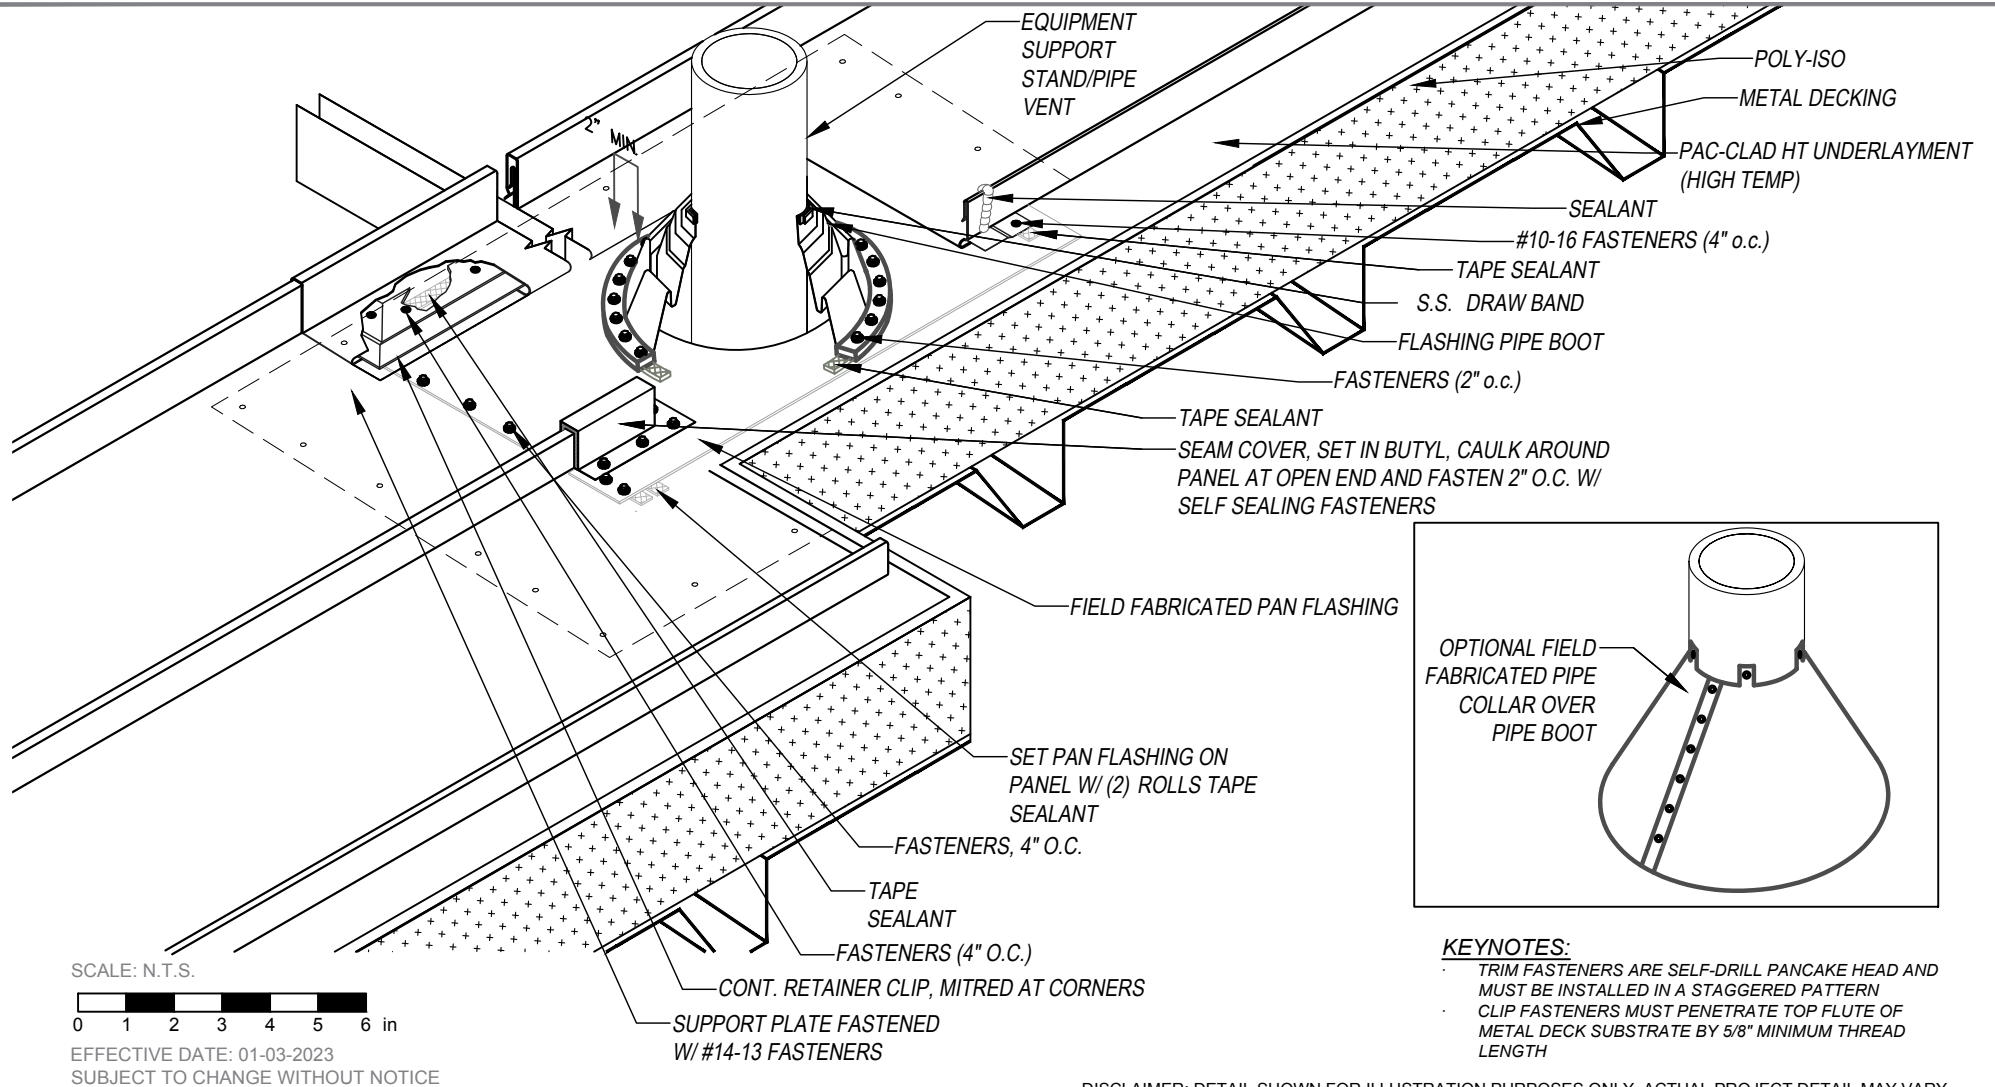


PAC 150 - METAL DECK / ISO SUBSTRATE DETAILS  
PIPE PENETRATION OPTION 3  
(FLOATING)

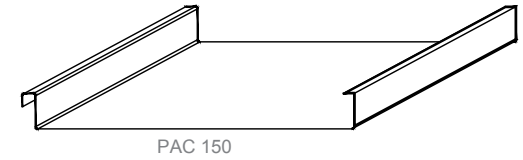

DISCLAIMER: DETAIL SHOWN FOR ILLUSTRATION PURPOSES ONLY. ACTUAL PROJECT DETAIL MAY VARY