



# COMPOSITE WALL - PAC-3000 RS - WOOD SUBSTRATE DETAILS COLUMN CONDITION (SQUARE)

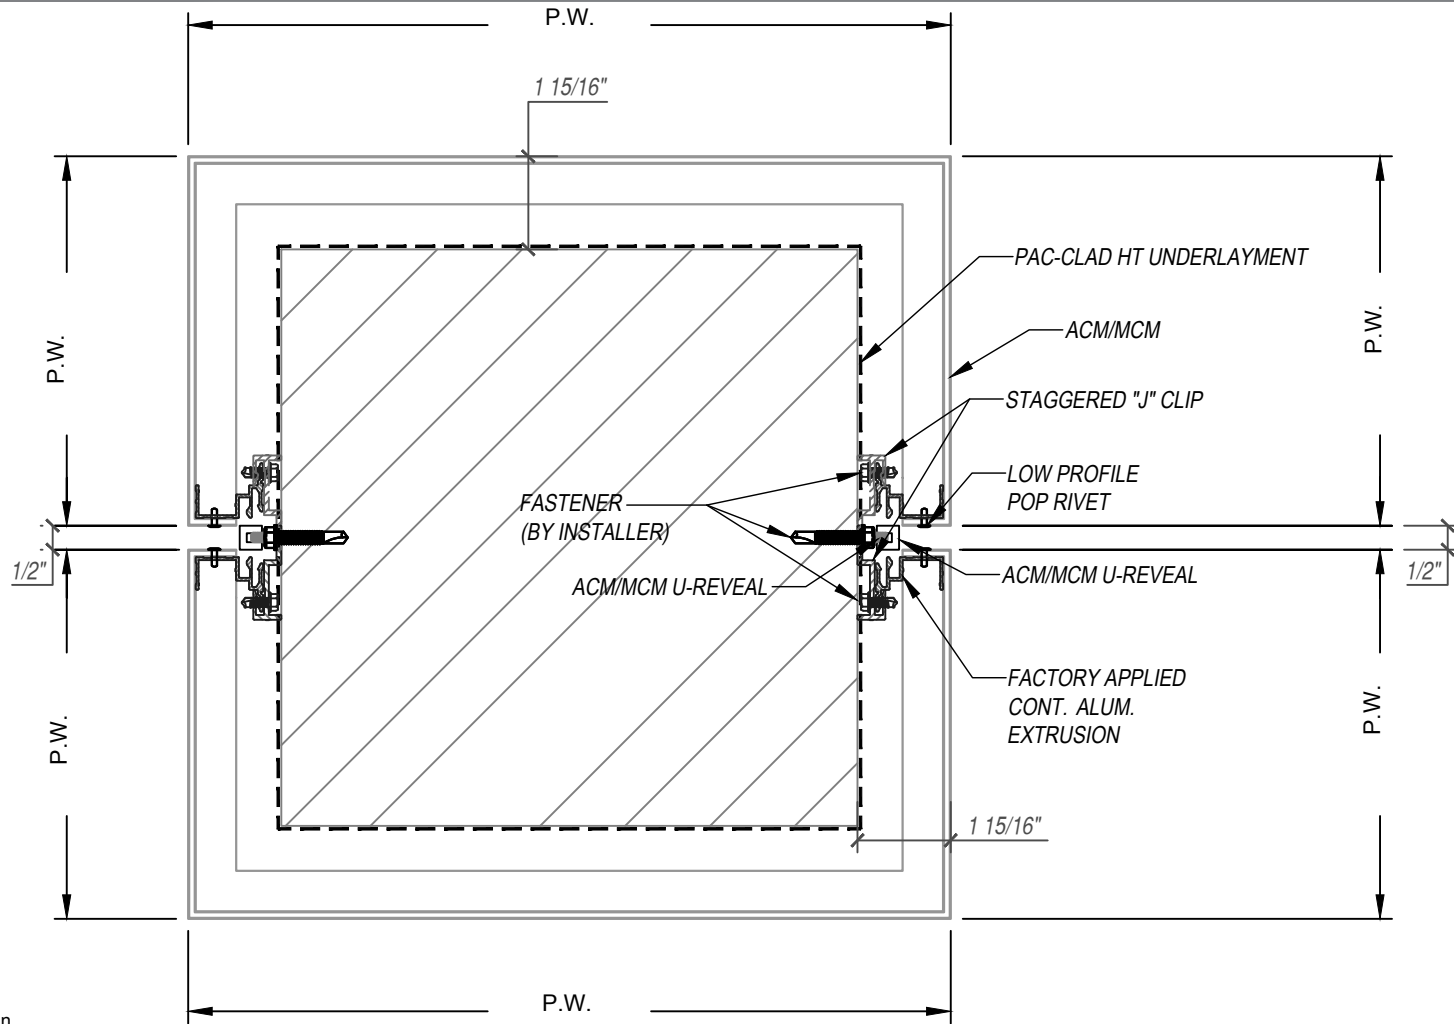

SCALE: 3" = 1'-0"

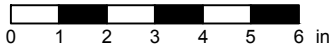

EFFECTIVE DATE: 01-03-2023  
SUBJECT TO CHANGE WITHOUT NOTICE

DISCLAIMER: DETAIL SHOWN FOR ILLUSTRATION PURPOSES ONLY. ACTUAL PROJECT DETAIL MAY VARY