


# RIDGE-LOK INSULATED METAL PANEL ENDLAP DETAIL INSTALLATION INSTRUCTIONS



## STEP 1

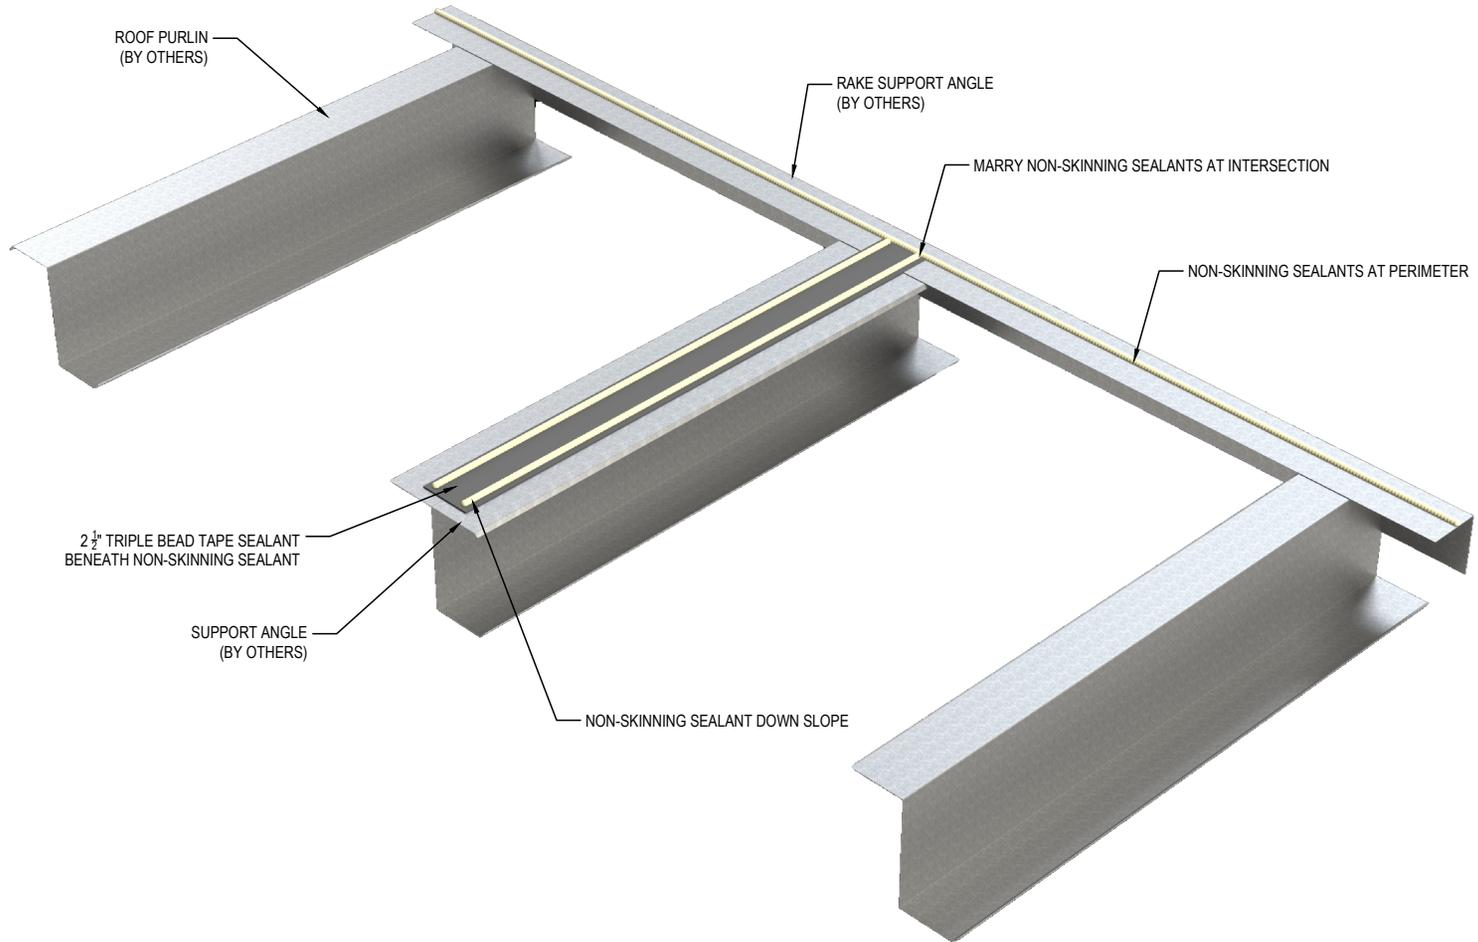

**PETERSEN ALUMINUM CORPORATION - PAC-CLAD.COM**

**SALES@PETERSENMAIL.COM**

HQ: 1005 Tonne Road  
Elk Grove Village, IL 60007  
P: 800-PAC-CLAD  
F: 800-722-7150

9060 Junction Drive  
Annapolis Junction, MD 20701  
P: 800-344-1400  
F: 301-953-7627

10551 PAC Road  
Tyler, TX 75707  
P: 800-441-8661  
F: 903-581-8592

102 Northpoint Parkway  
Acworth, GA 30102  
P: 800-272-4482  
F: 770-420-2533


1800 S. 7th Ave., Suite 130  
Phoenix, AZ 85007  
P: 833-750-1935  
F: 602-254-6504

9817 233rd Ave. E, Suite A  
Bonney Lake, WA 98391  
P: 253-501-2450

# RIDGE-LOK INSULATED METAL PANEL ENDLAP DETAIL INSTALLATION INSTRUCTIONS




## STEP 2

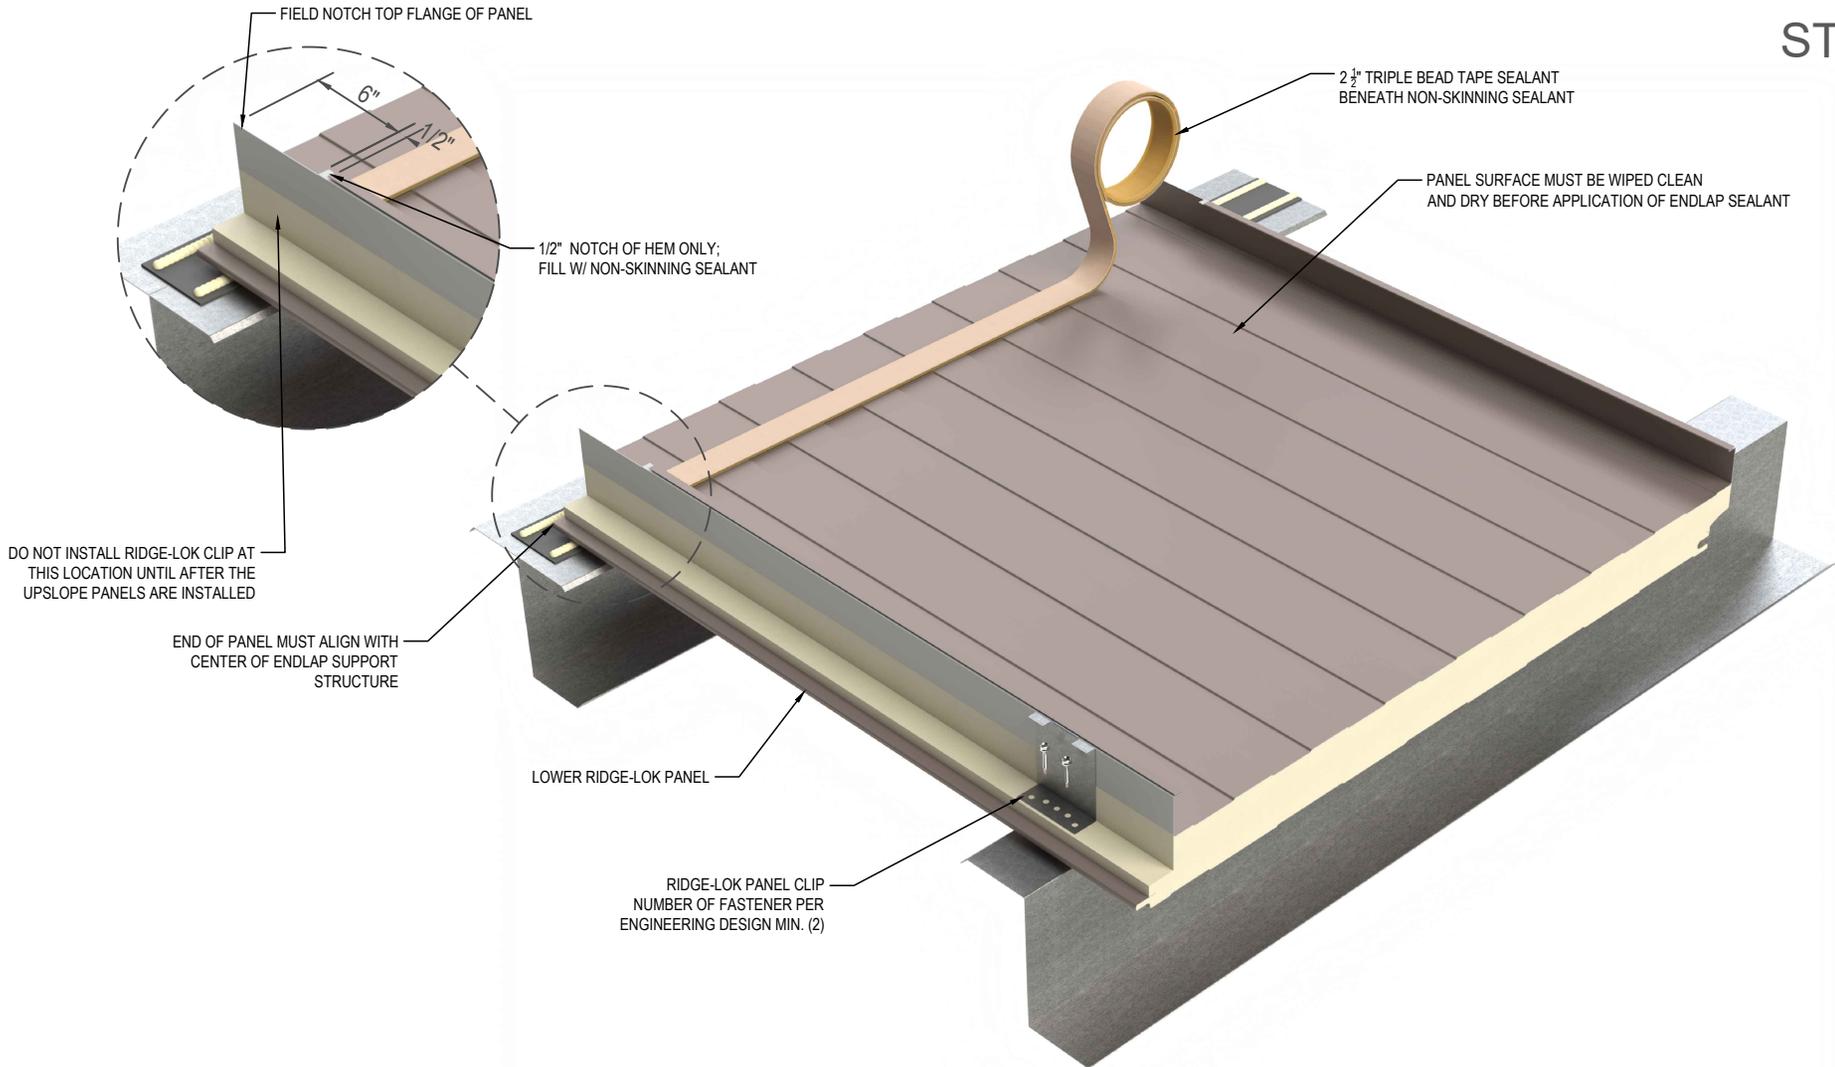

# RIDGE-LOK INSULATED METAL PANEL ENDLAP DETAIL INSTALLATION INSTRUCTIONS




## STEP 3

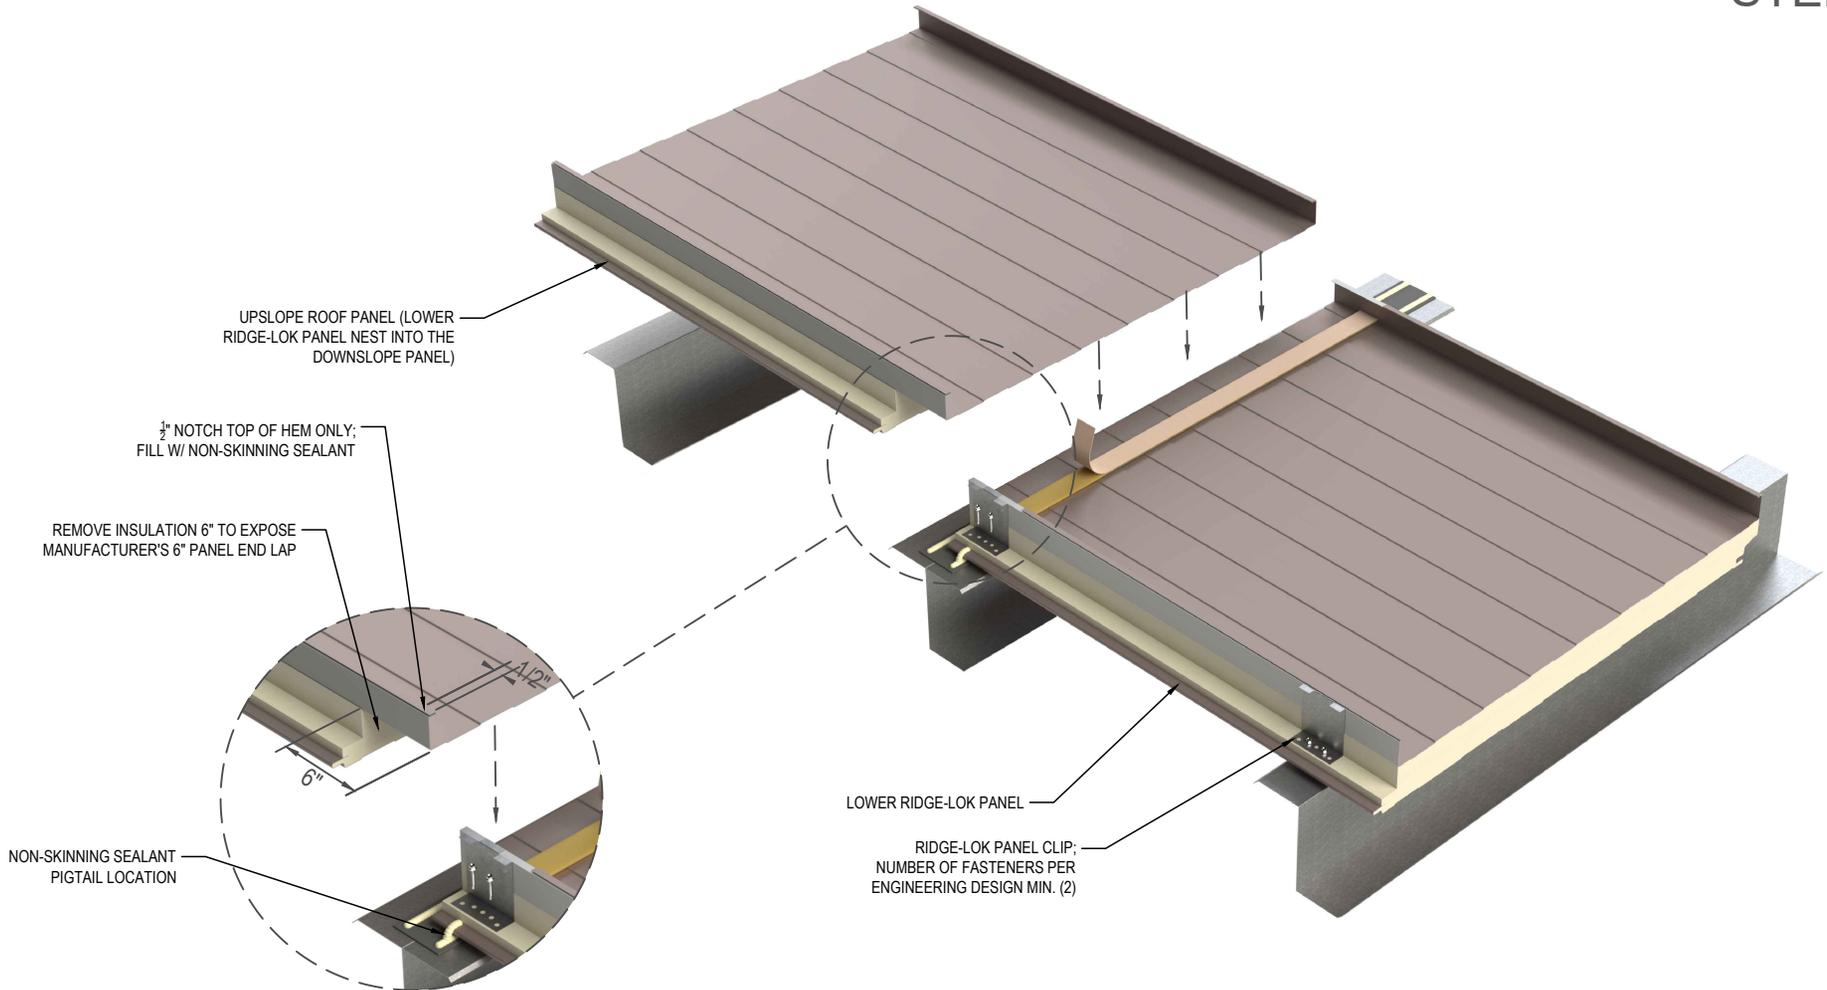

# RIDGE-LOK INSULATED METAL PANEL ENDLAP DETAIL INSTALLATION INSTRUCTIONS




## STEP 4

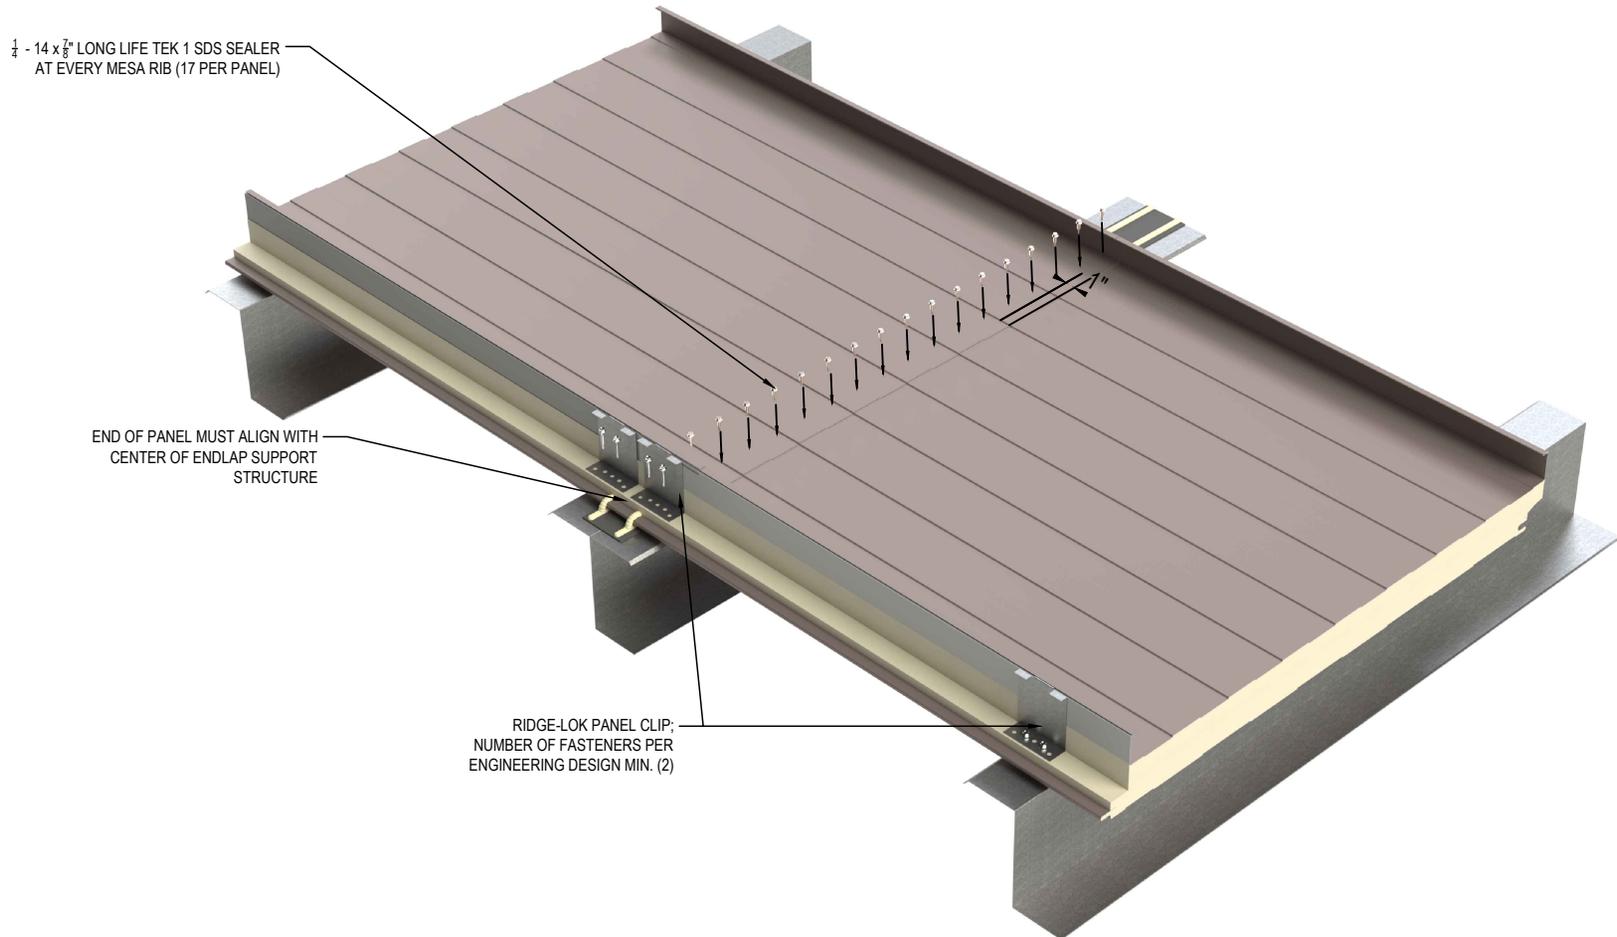

# RIDGE-LOK INSULATED METAL PANEL ENDLAP DETAIL INSTALLATION INSTRUCTIONS




## STEP 5

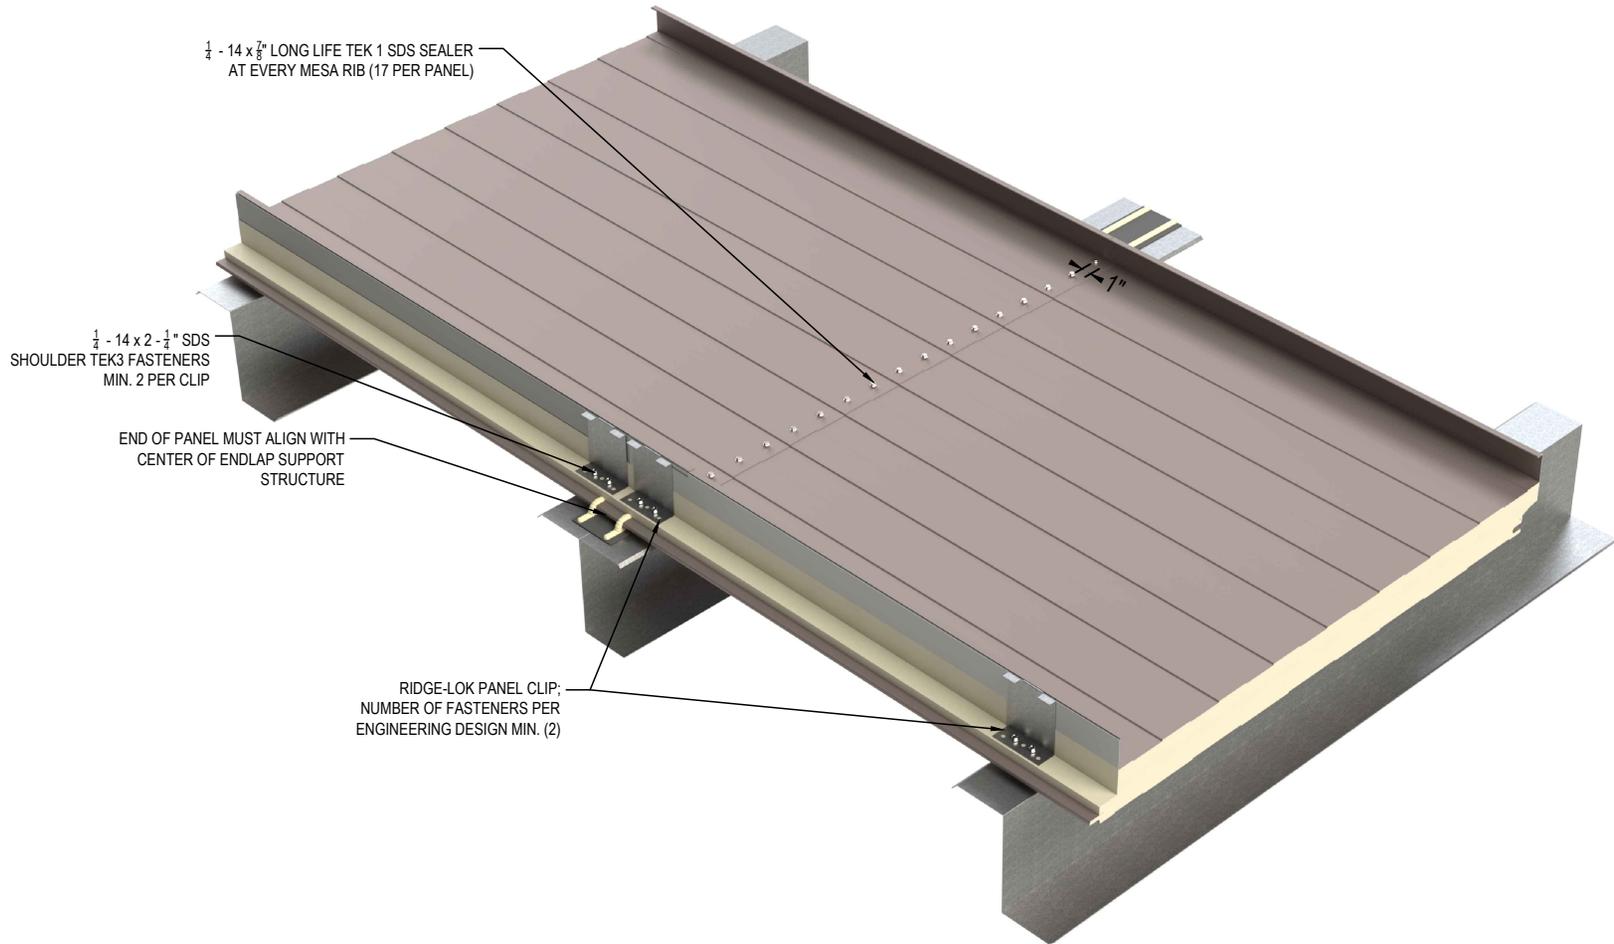

# RIDGE-LOK INSULATED METAL PANEL ENDLAP DETAIL INSTALLATION INSTRUCTIONS



## STEP 6

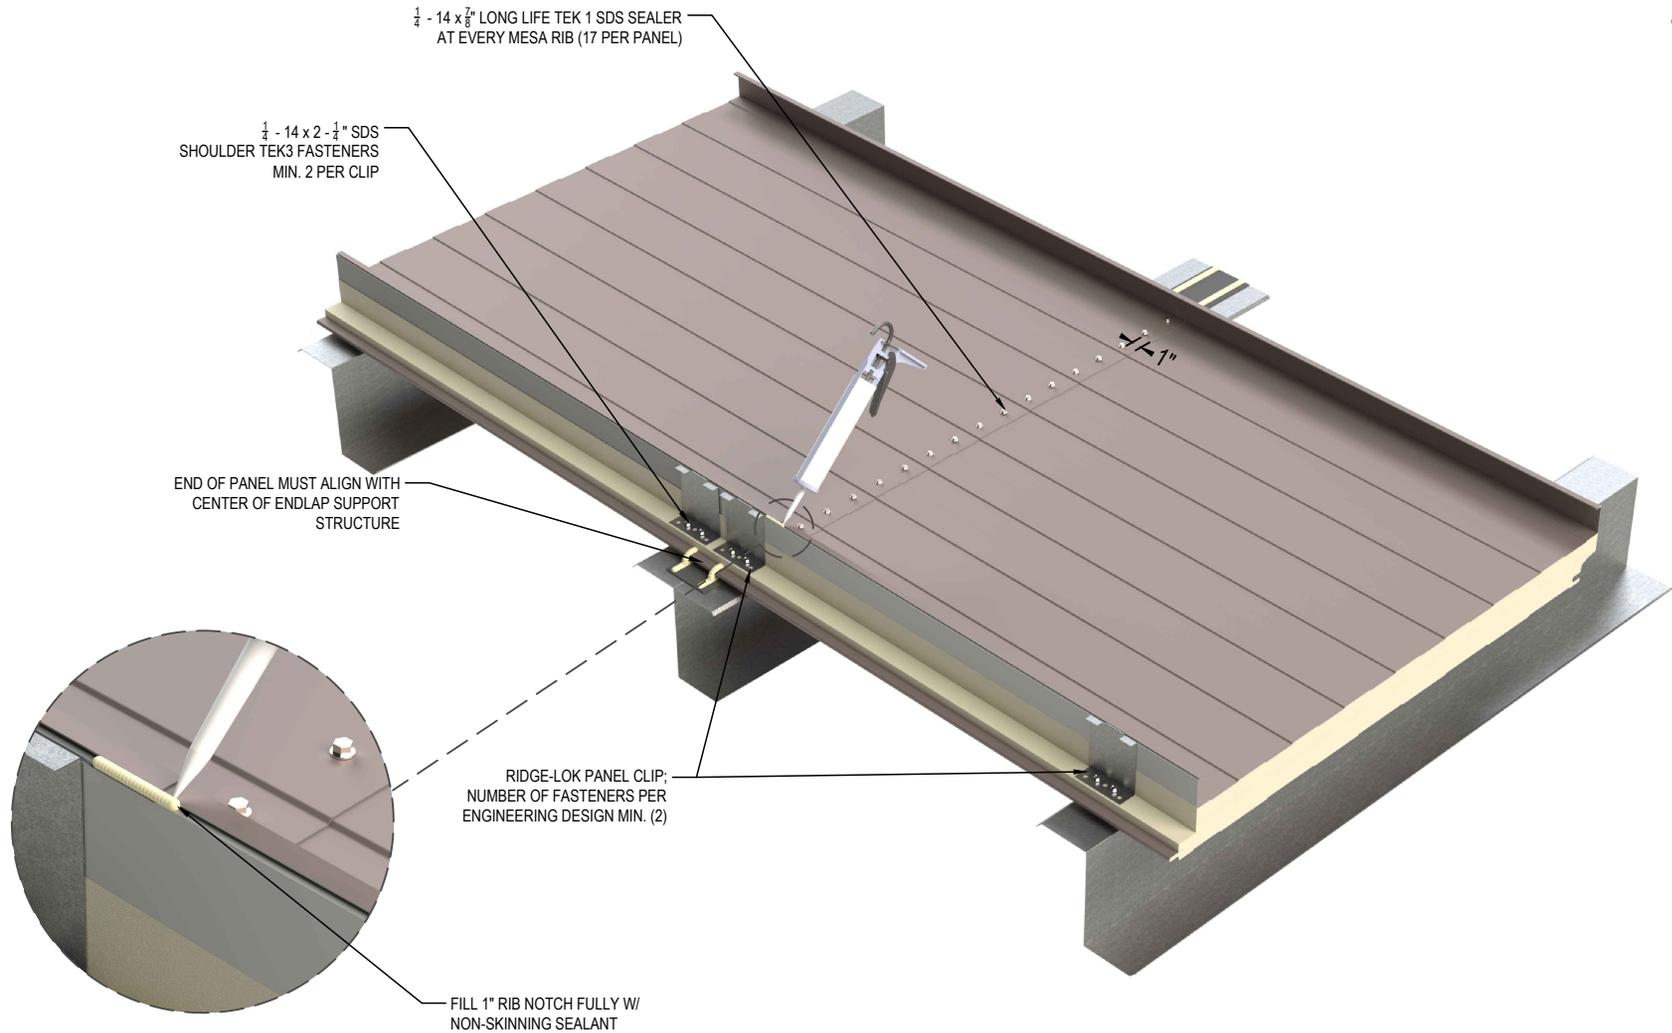

**PETERSEN ALUMINUM CORPORATION - PAC-CLAD.COM**

HQ: 1005 Tonne Road  
Elk Grove Village, IL 60007  
P: 800-PAC-CLAD  
F: 800-722-7150

9060 Junction Drive  
Annapolis Junction, MD 20701  
P: 800-344-1400  
F: 301-953-7627

10551 PAC Road  
Tyler, TX 75707  
P: 800-441-8661  
F: 903-581-8592

**SALES@PETERSENMAIL.COM**

102 Northpoint Parkway  
Acworth, GA 30102  
P: 800-272-4482  
F: 770-420-2533

1800 S. 7th Ave., Suite 130  
Phoenix, AZ 85007  
P: 833-750-1935  
F: 602-254-6504

9817 233rd Ave. E, Suite A  
Bonney Lake, WA 98391  
P: 253-501-2450