


.125 ALUM
4mm ALUM COMPOSITE MATERIAL

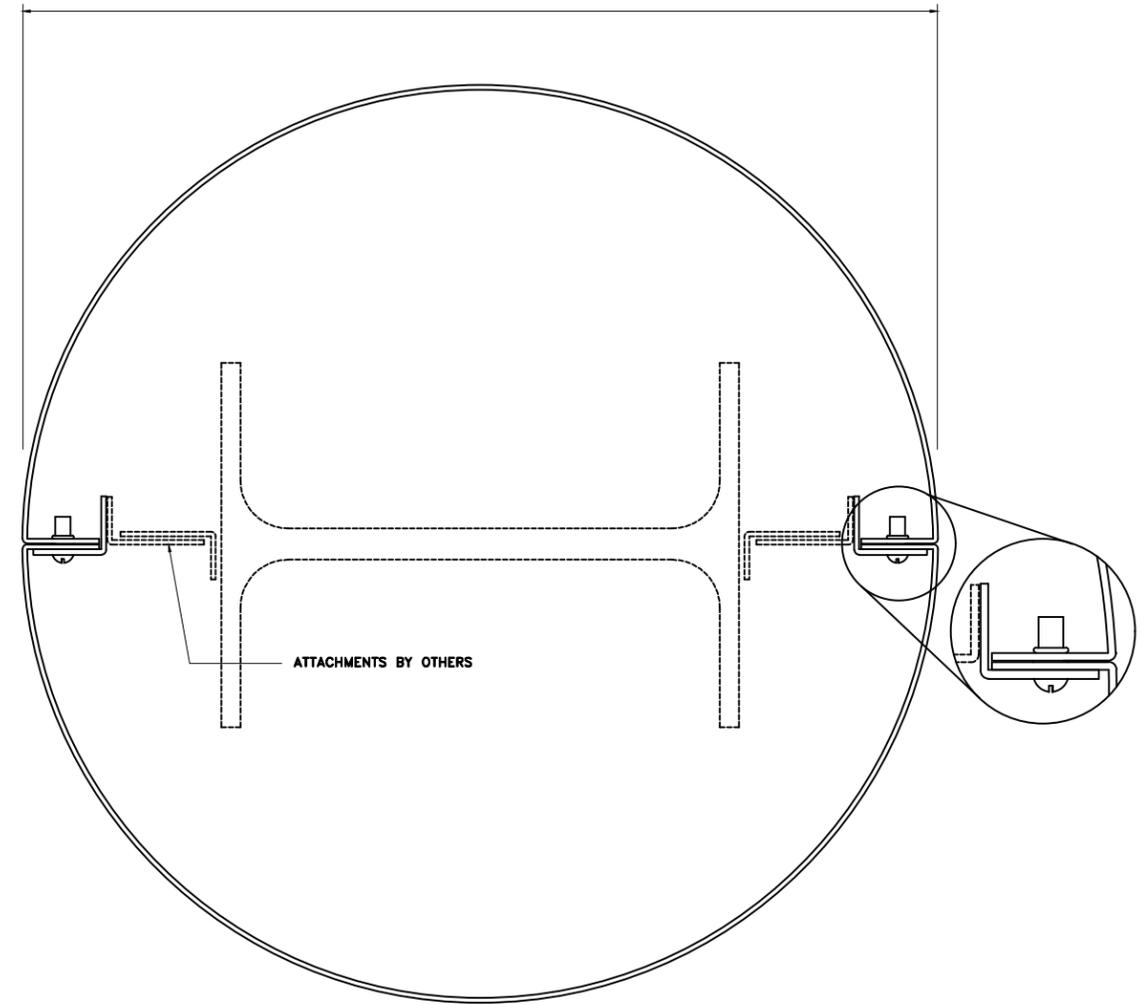

		TITLE PAC-1000F COLUMN COVER	
		DRAWN BY: J.FUNARI DATE:	APPROVED BY: DATE:
		SCALE NTS	
		ACAD FILE	DRAWING NO. SHEET 1 REV. 0

PETERSEN ALUMINUM
CORPORATION
1005 TONNE ROAD
ELK GROVE VILLAGE, IL 60007